


# Ground Floor Plan

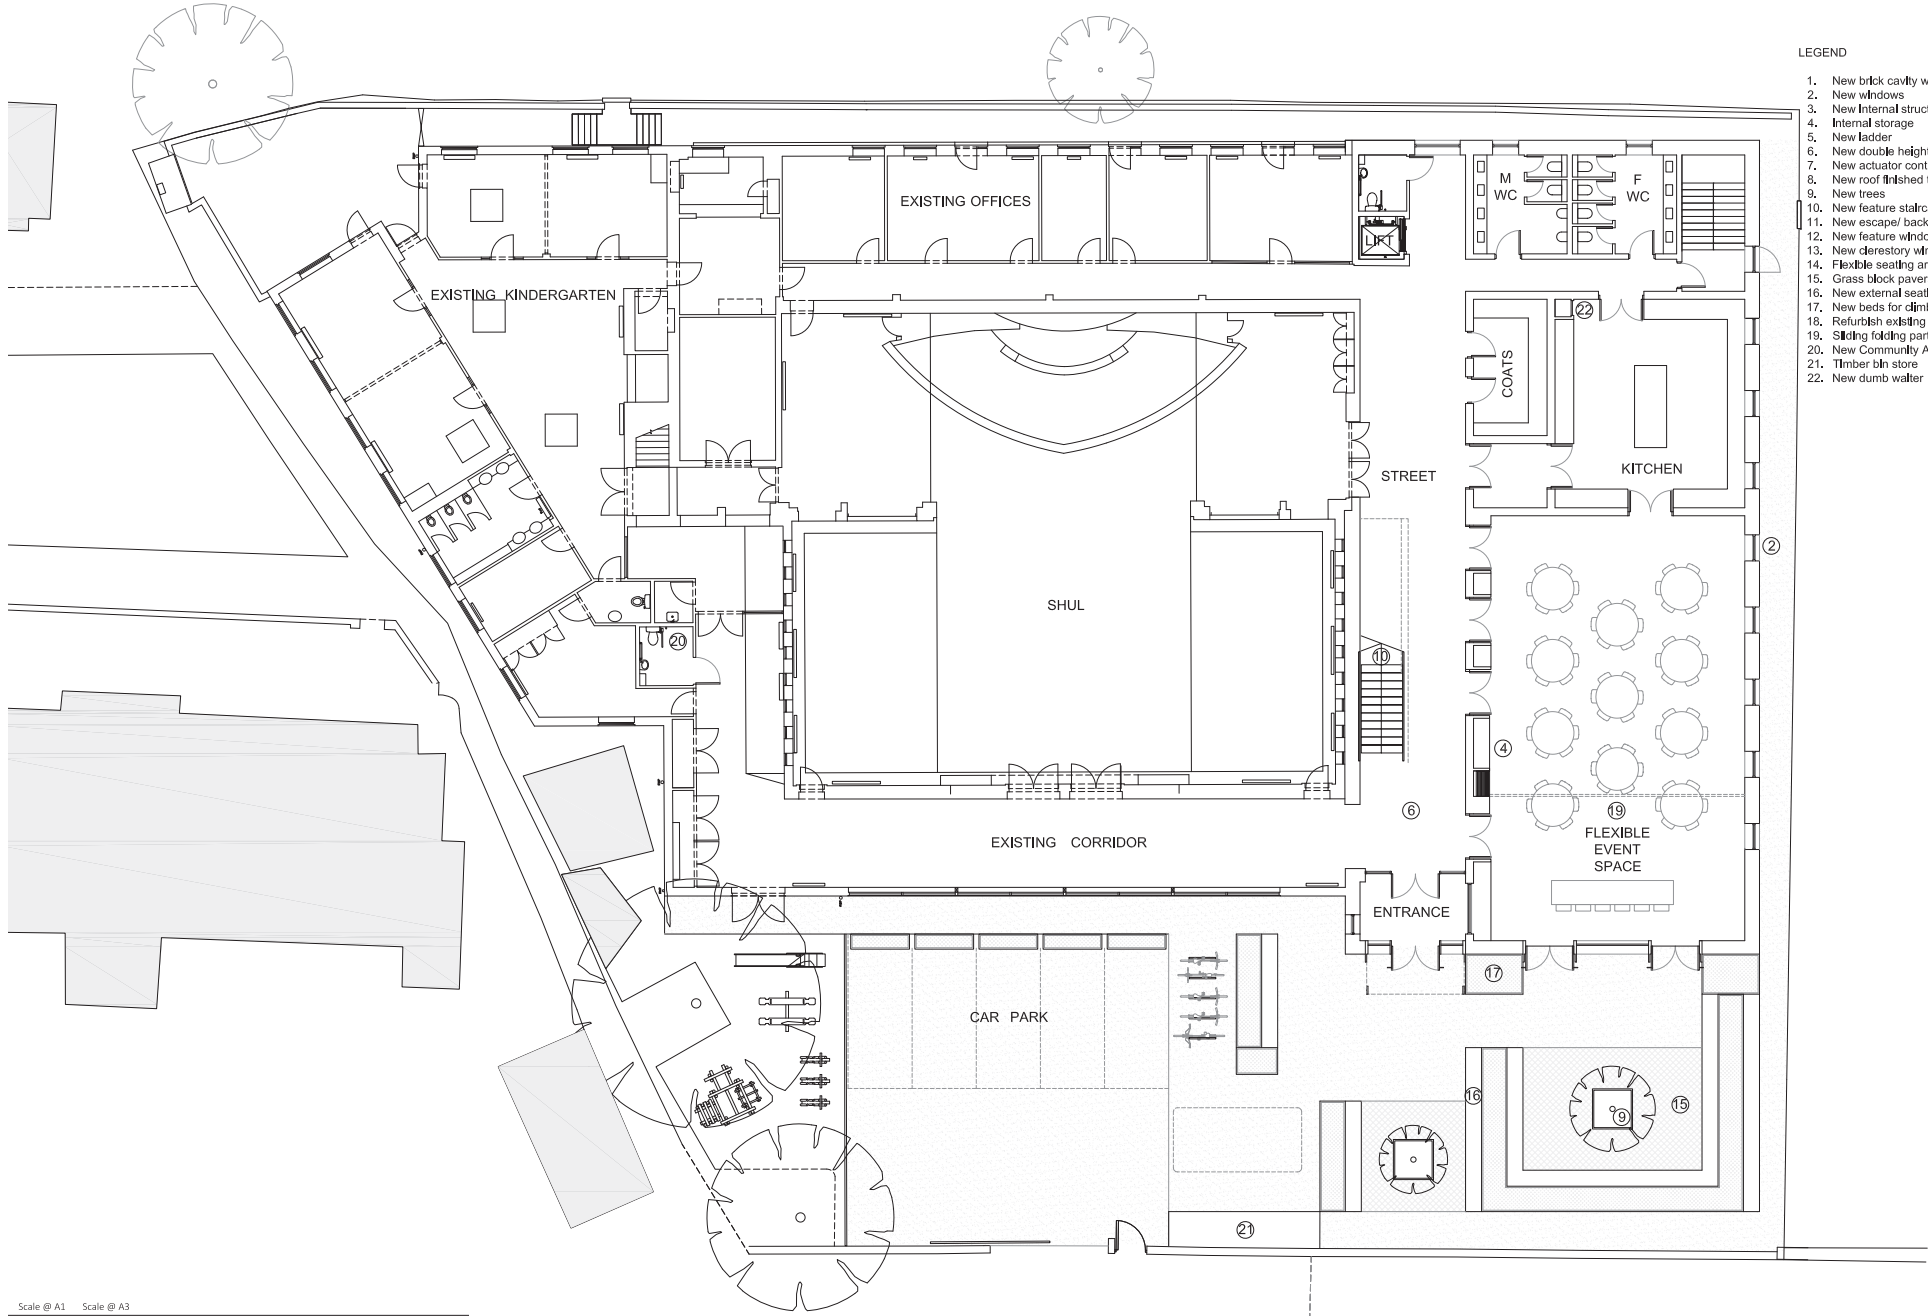

### LEGEND

1. New brick cavity walls
2. New windows
3. New Internal structure
4. Internal storage
5. New ladder
6. New double height entrance space
7. New actuator control windows at high level in shul
8. New roof finished throughout
9. New trees
10. New feature staircase
11. New escape/ back of house stair
12. New feature window at corner
13. New derestory windows above existing shul wall
14. Flexible seating area
15. Grass block pavers
16. New external seating and planting
17. New beds for climbing plants
18. Refurbish existing windows & replace opening mechan
19. Sliding folding partition (subject to fire escape/ structur
20. New Community Accessible WC
21. Timber bin store
22. New dumb water